
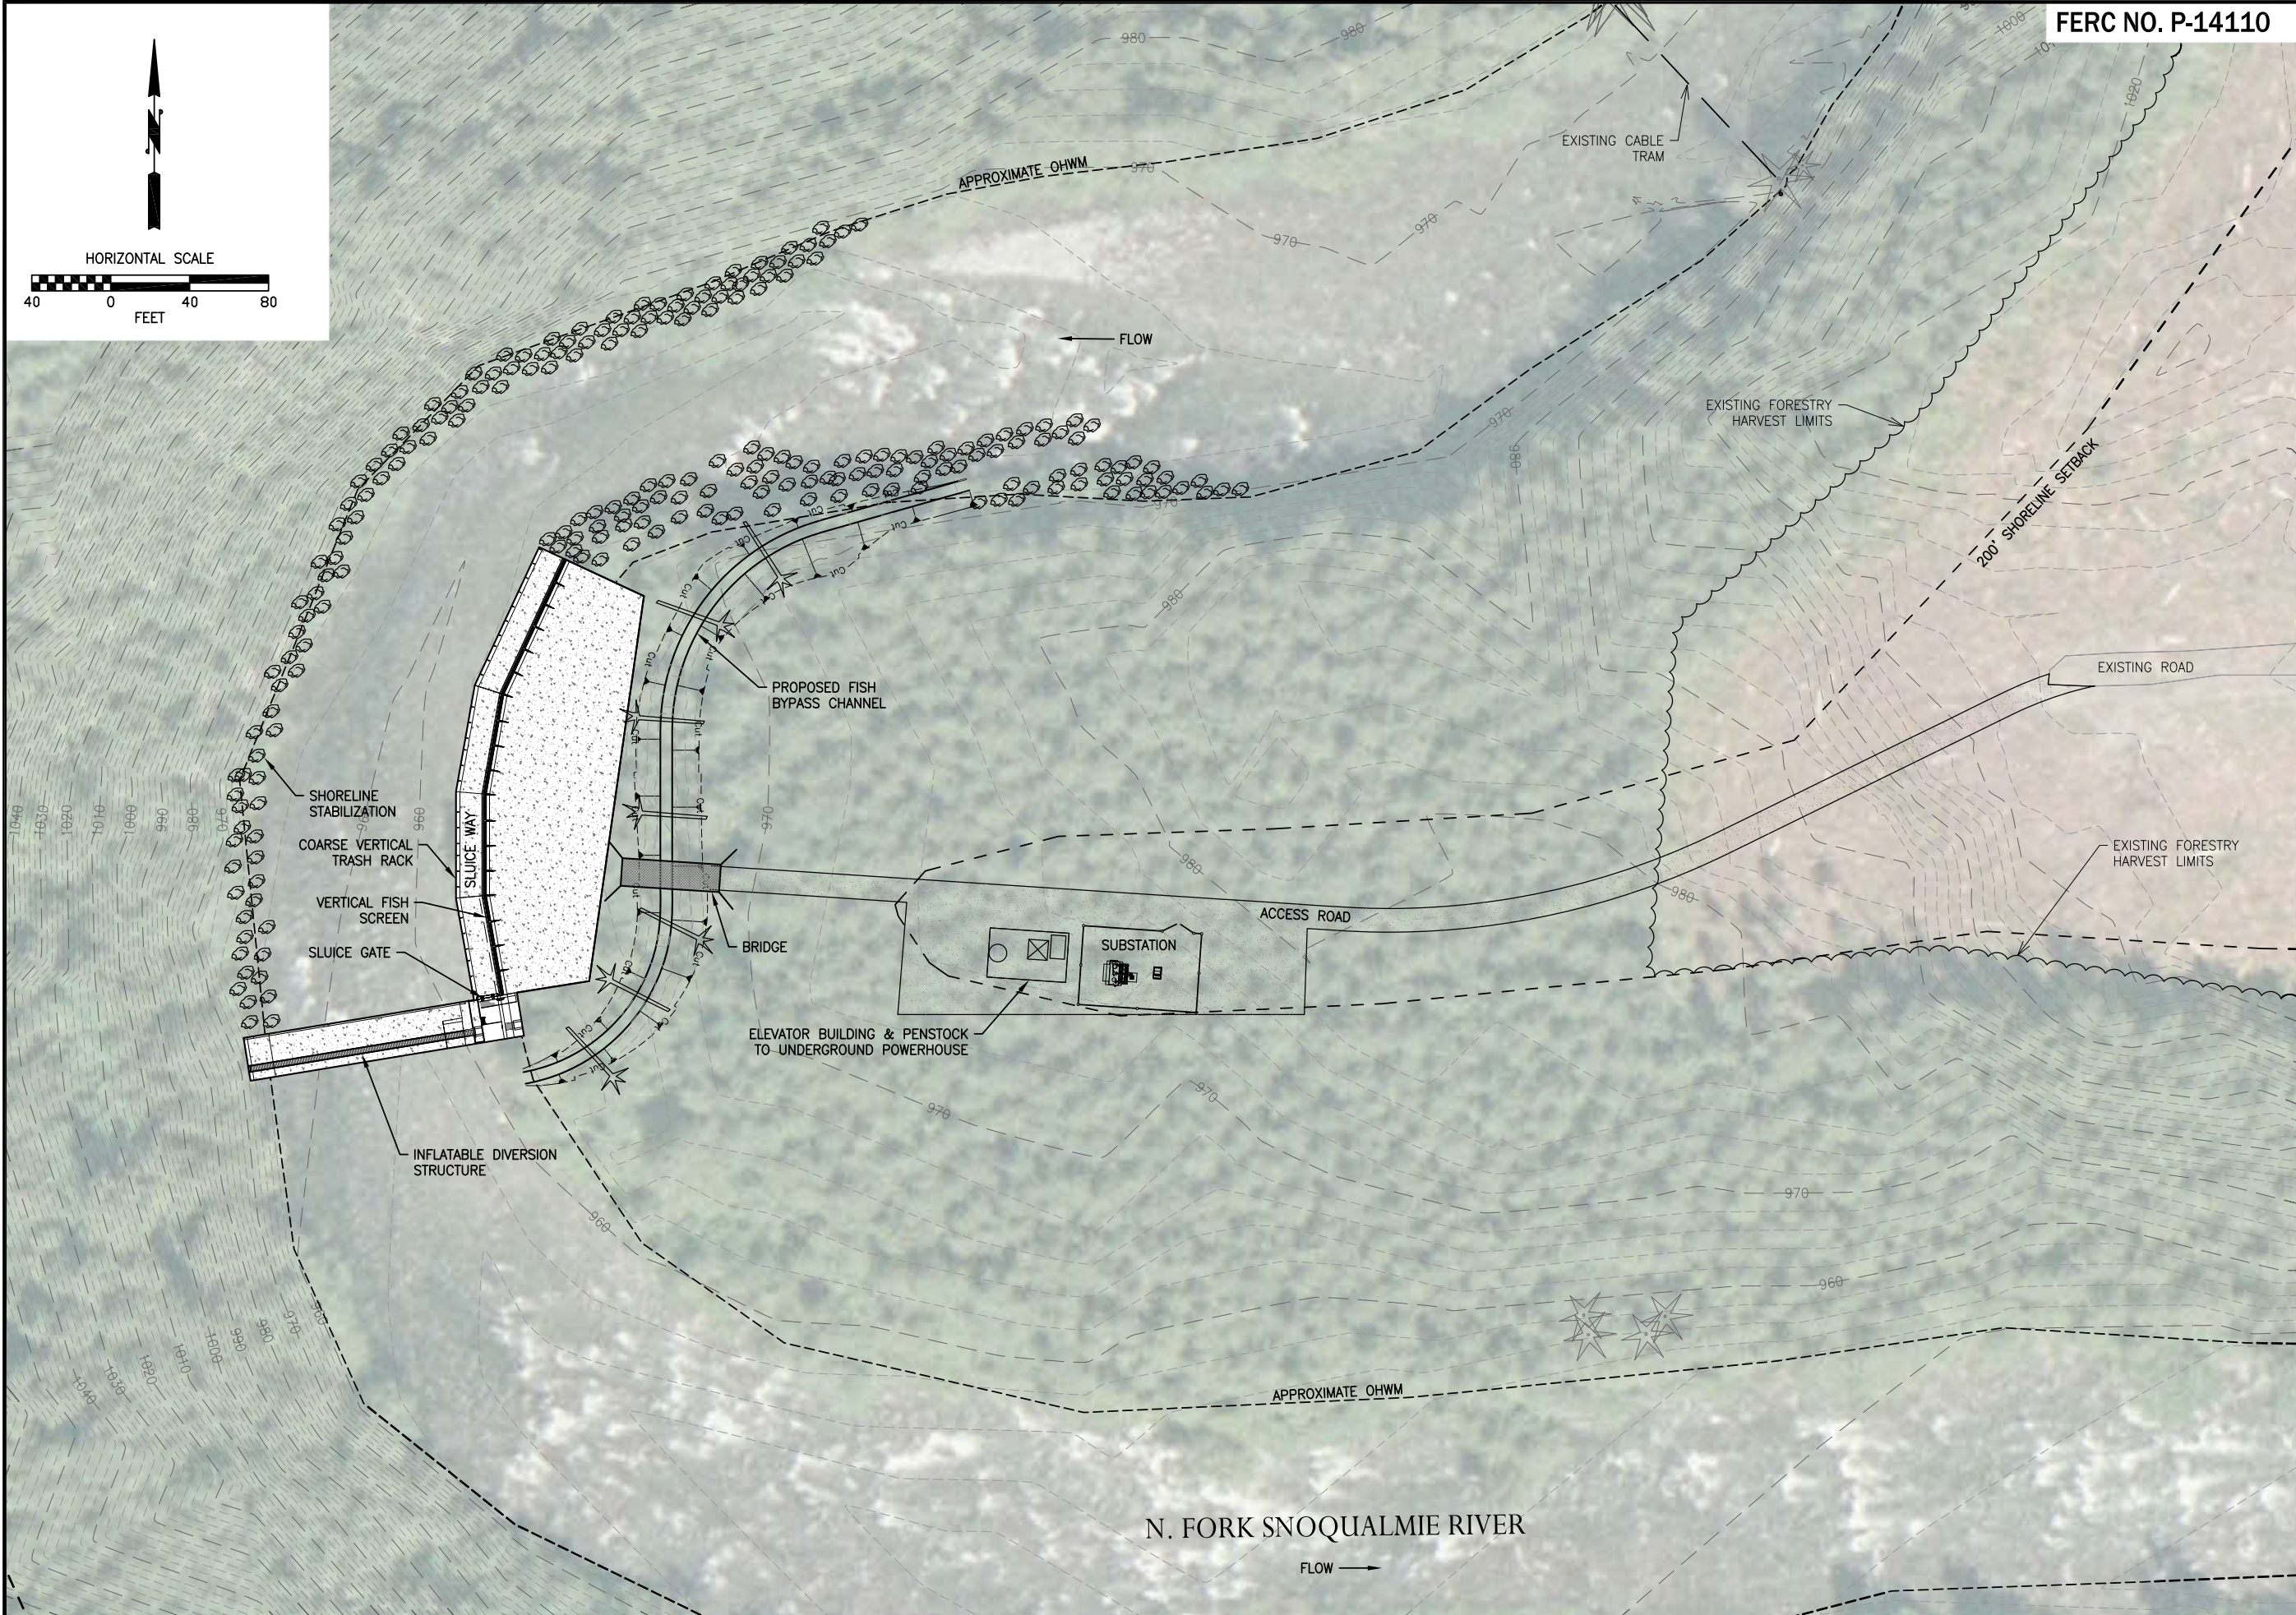


NO.	DATE	REVISION	BY

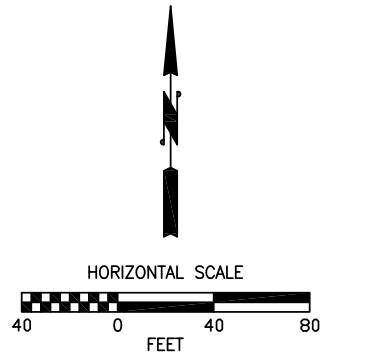

**PRELIMINARY  
NOT FOR  
CONSTRUCTION**

**WHITE WATER**  
engineering corporation

3633 ALDERWOOD AVENUE  
BELLINGHAM, WASHINGTON 98225  
PH: 360-738-9999 FAX: 360-733-3056

BLACK CANYON  
HYDROELECTRIC  
INTAKE ALTERNATIVE A  
INFLATABLE DIVERSION  
& INTAKE PLAN WASHINGTON  
KING COUNTY

SCALE	AS SHOWN
DESIGN:	B. HAUSMANN
DRAWN:	T. GREENE
CHECKED:	
DATE:	12/5/2013
JOB#:	11030000
SHEET	1 of 1
DRAWING	100

DATE AND TIME PLOTTED  
December 6, 2013 04:24  
PLOTTED BY  
BRANDON

CADD SYSTEM  
AutoCAD Rev. 18.2s (LMS Tech)  
CADD FILENAME  
INTAKE-INT Along